



To the upstream area

L = 35m Approx(includes 3m height at each end)

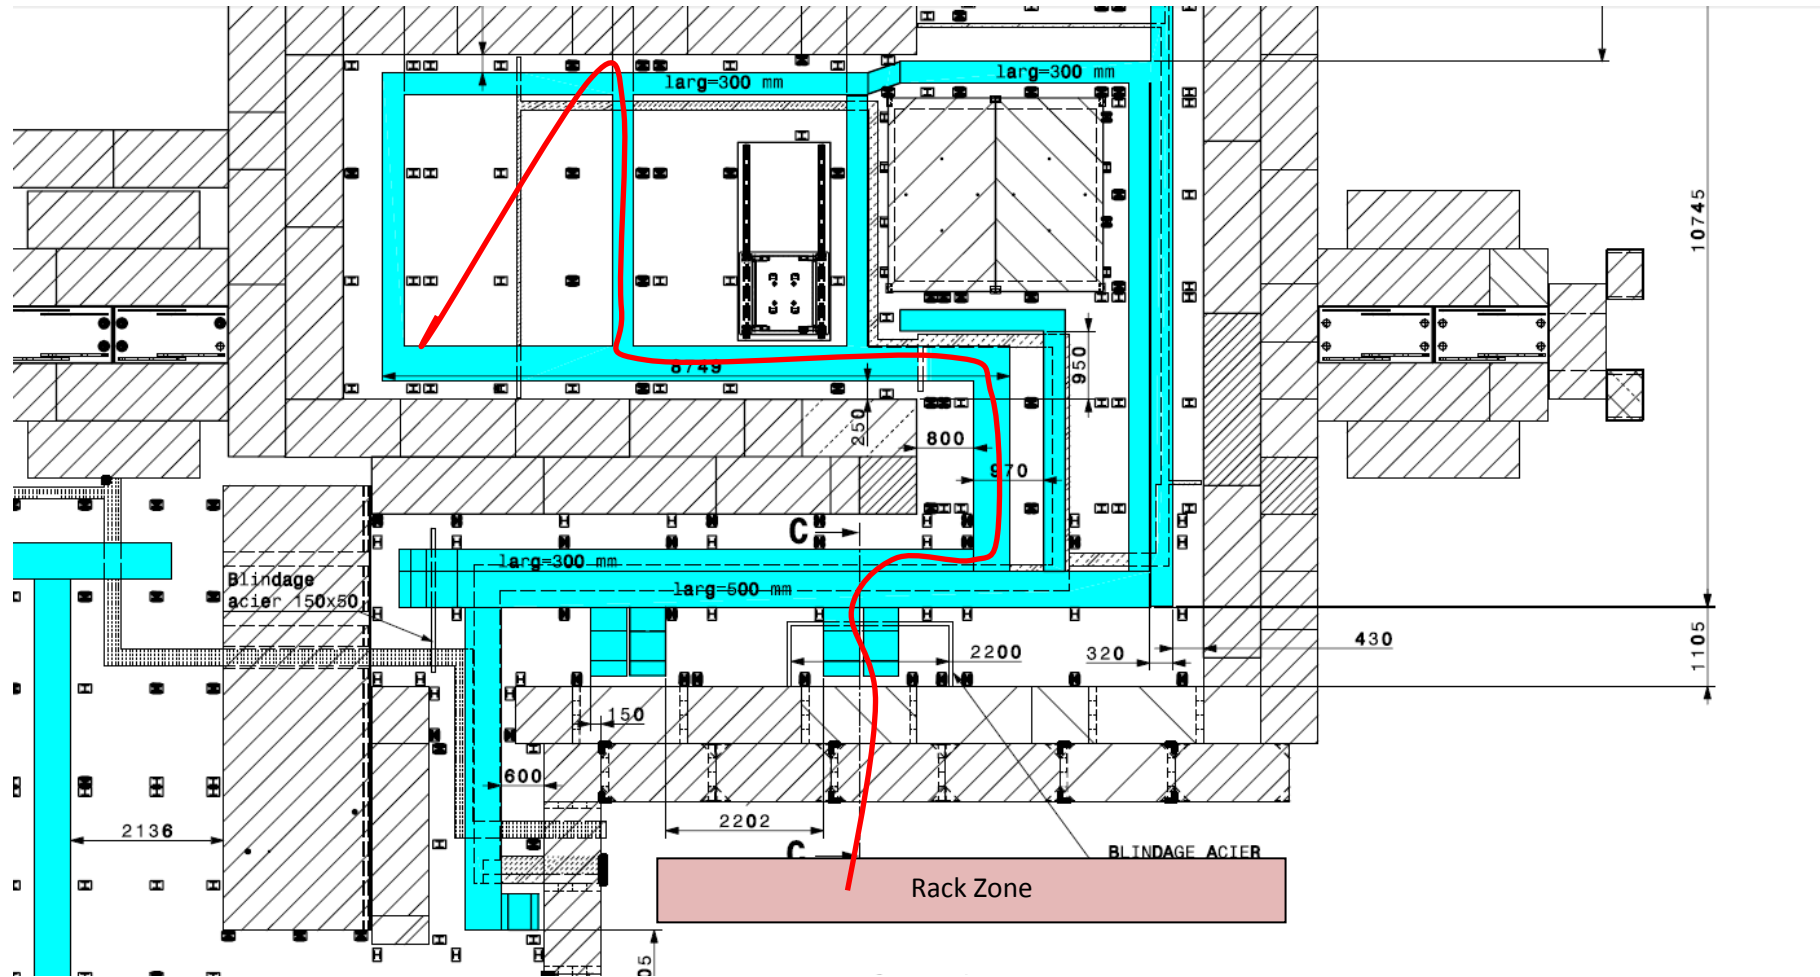

To downs stream area

L = 27m Approx(includes 3m height at each end)

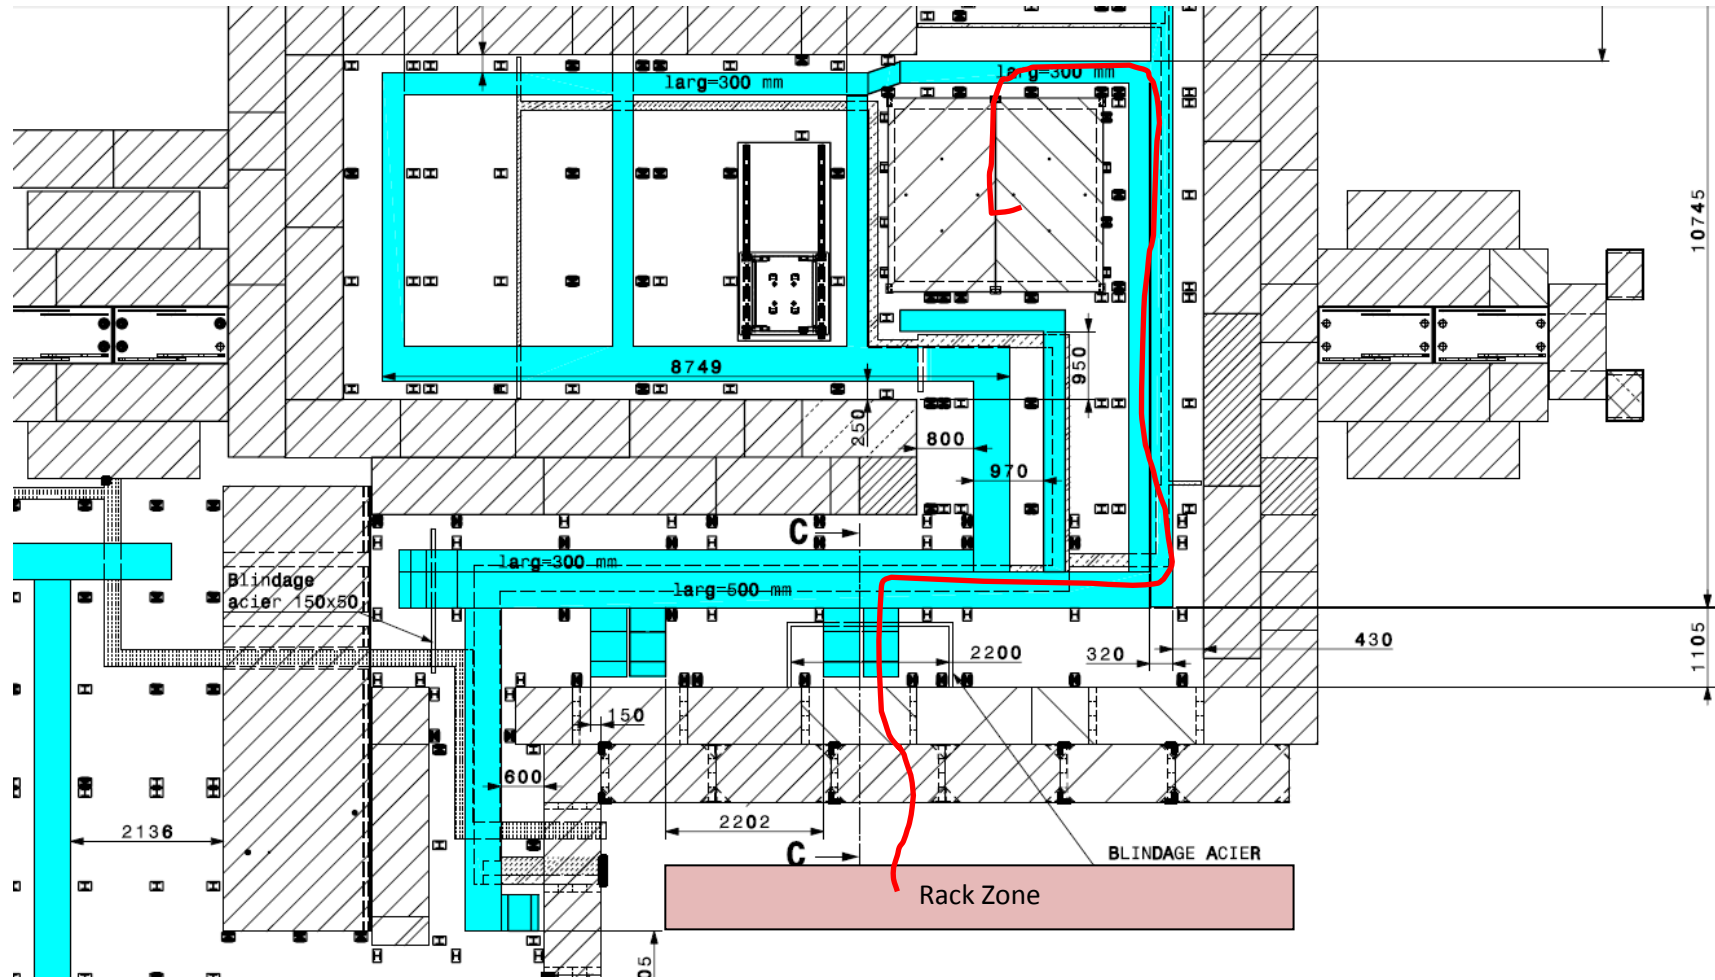

Cable length to the preparation area

L = 35m Approx(includes 3m height at each end)

