


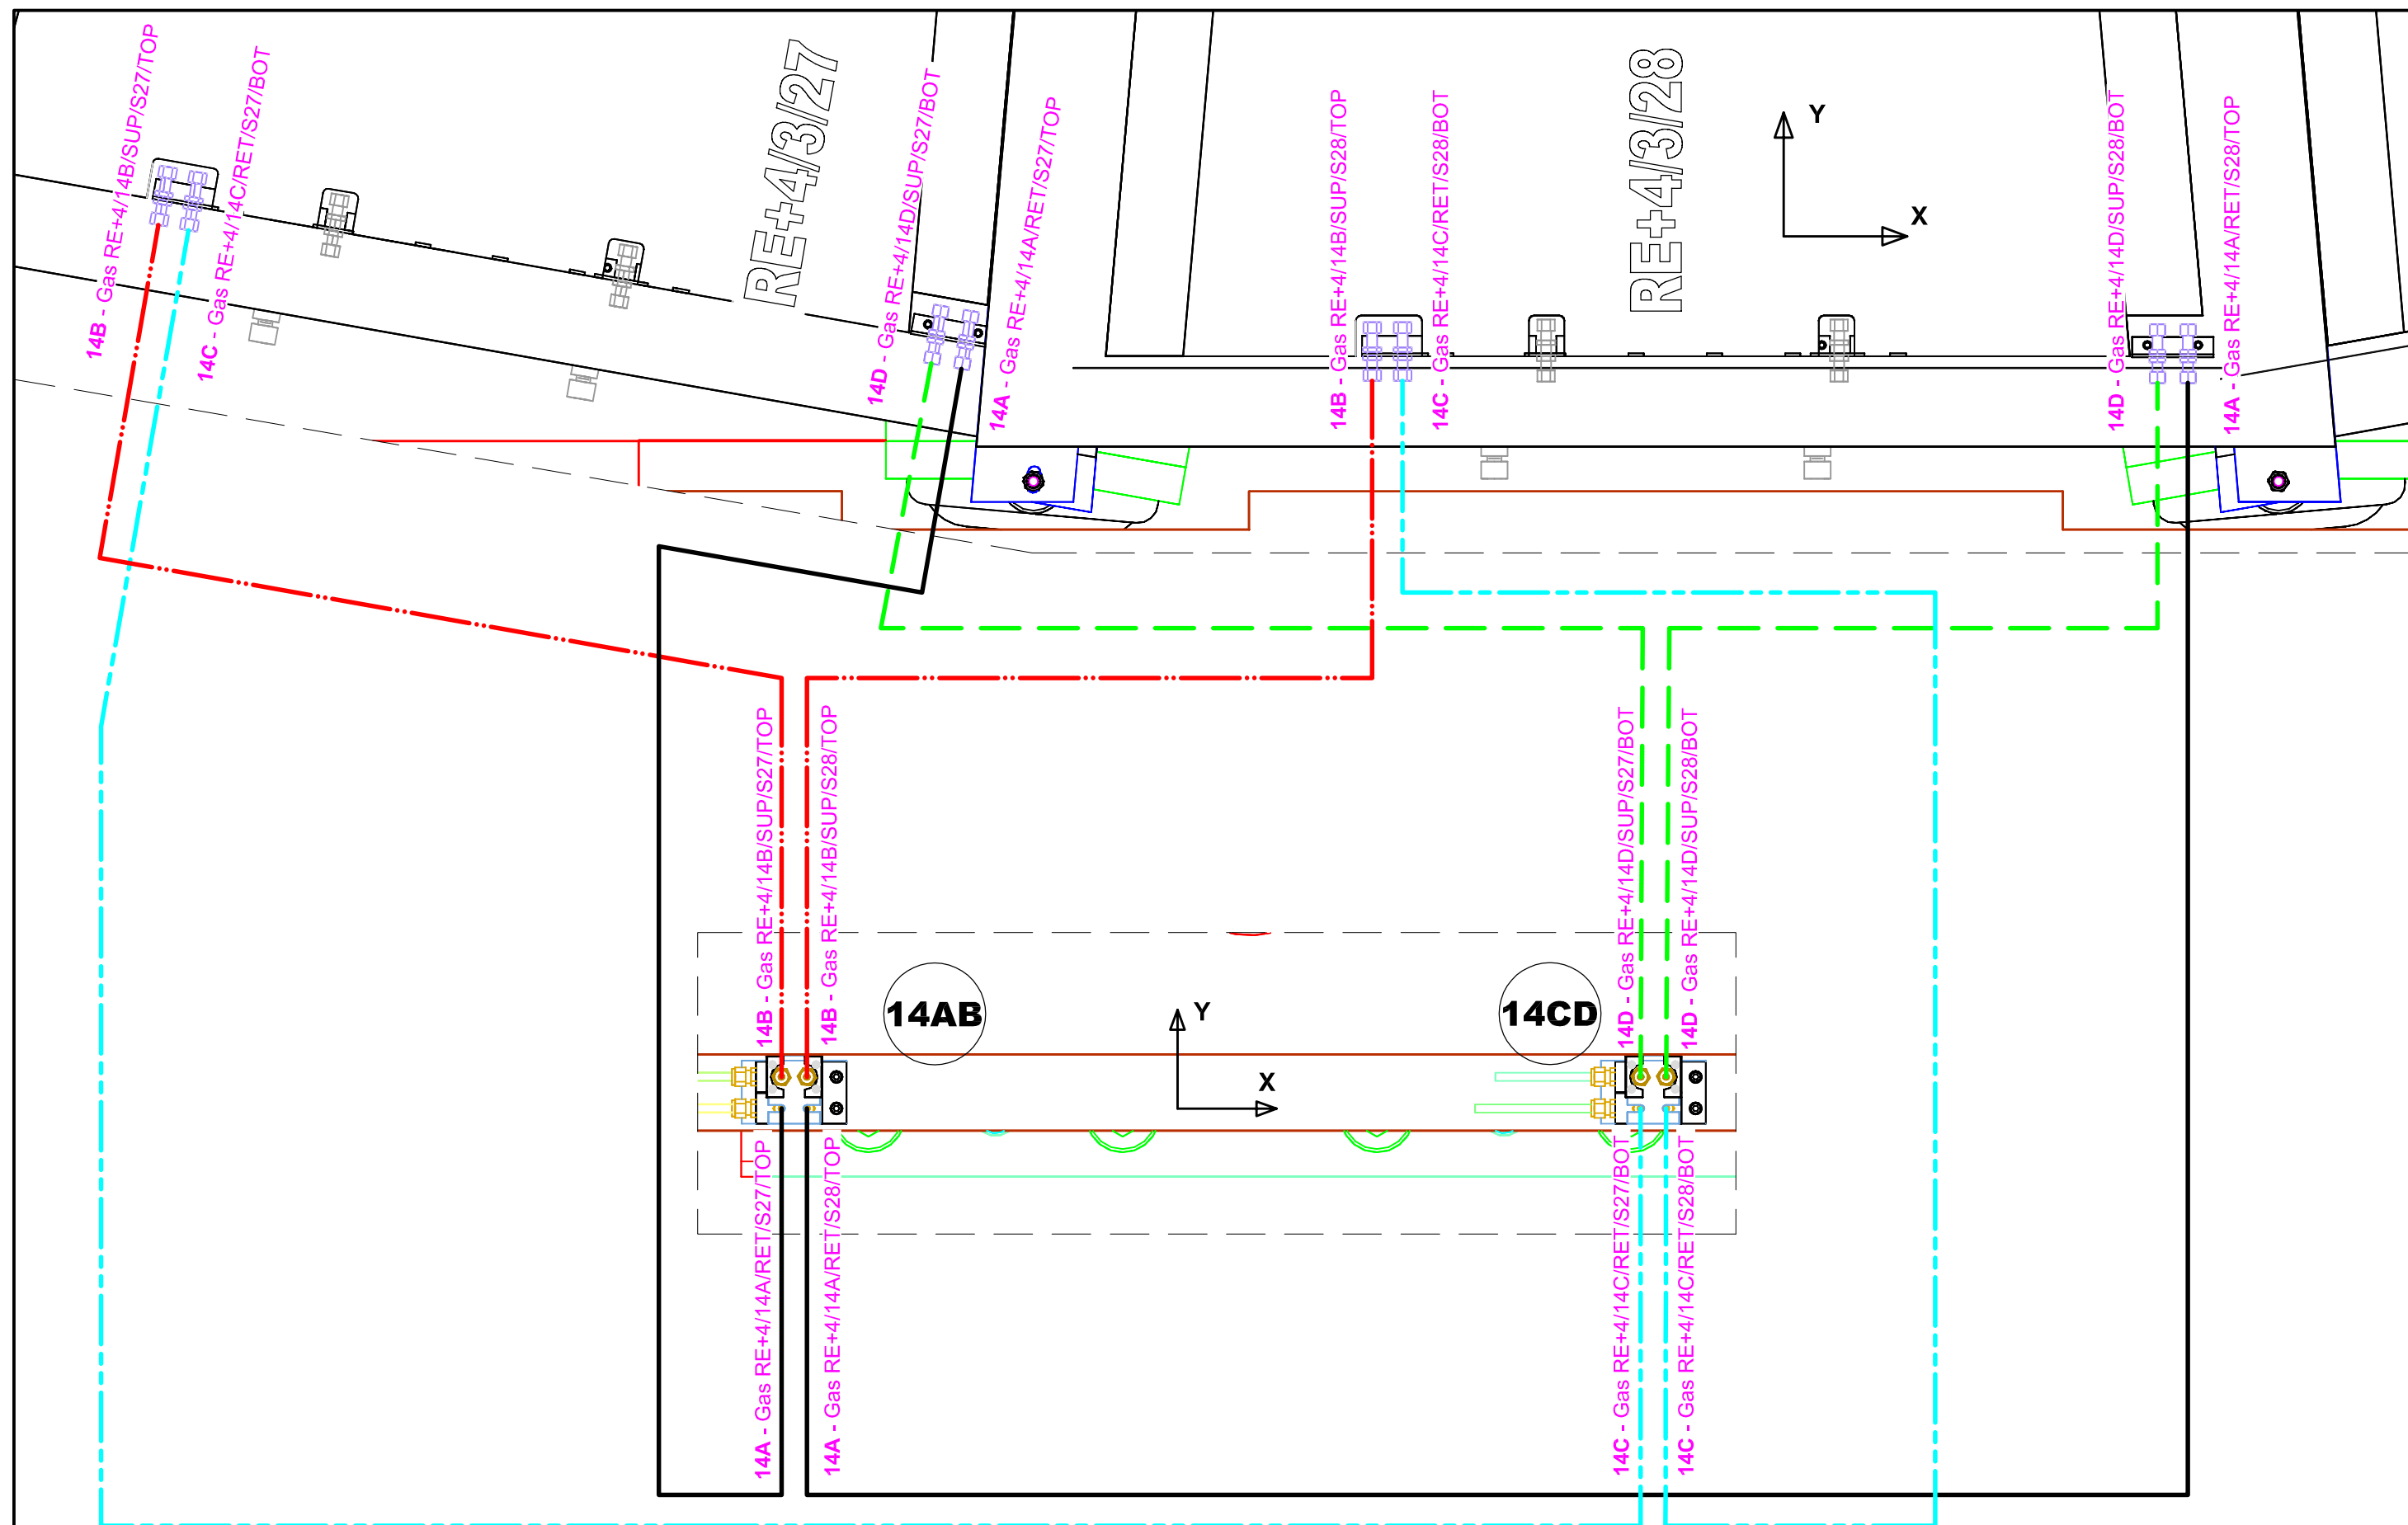

YE+3 ENDCAP

Scheme of RPC RE+4 gas pipes connections from patchpanels to chambers
Patchpanels 14AB, 14CD
v.01 6.11.2013