



DESIGN, RUSOSTE, TOLERANCES
DRAWING, RUSSOSTE, TOLERANCES
ACCORDING TO ISO STANDARDS

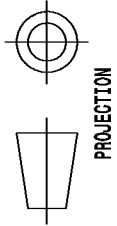


ORIENTATION EUROPEENNE POUR
LA RECHERCHE NUCLEAIRE
EUROPEAN ORIENTATION FOR
NUCLEAR RESEARCH

B	2014-01-21	V. Clerc	---	Modification HEA et ajout plaque 1390*920
A	2013-12-09	V. Clerc	---	Modification disposition pied
IND.	DATE	NOM/NAME	ZONE	MODIFICATION

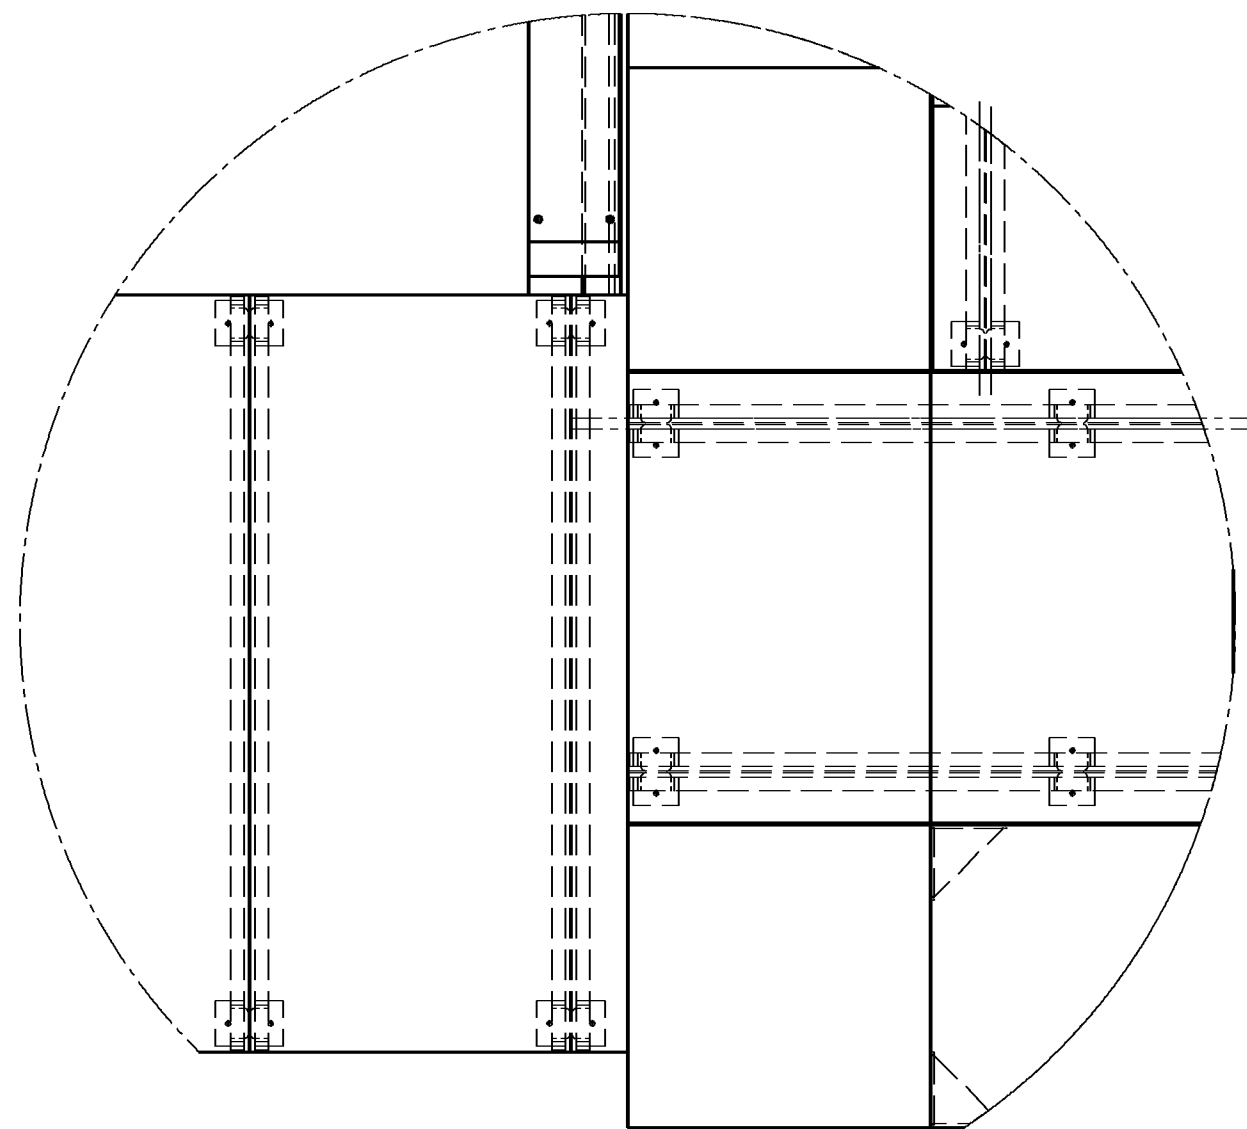

A
1:20

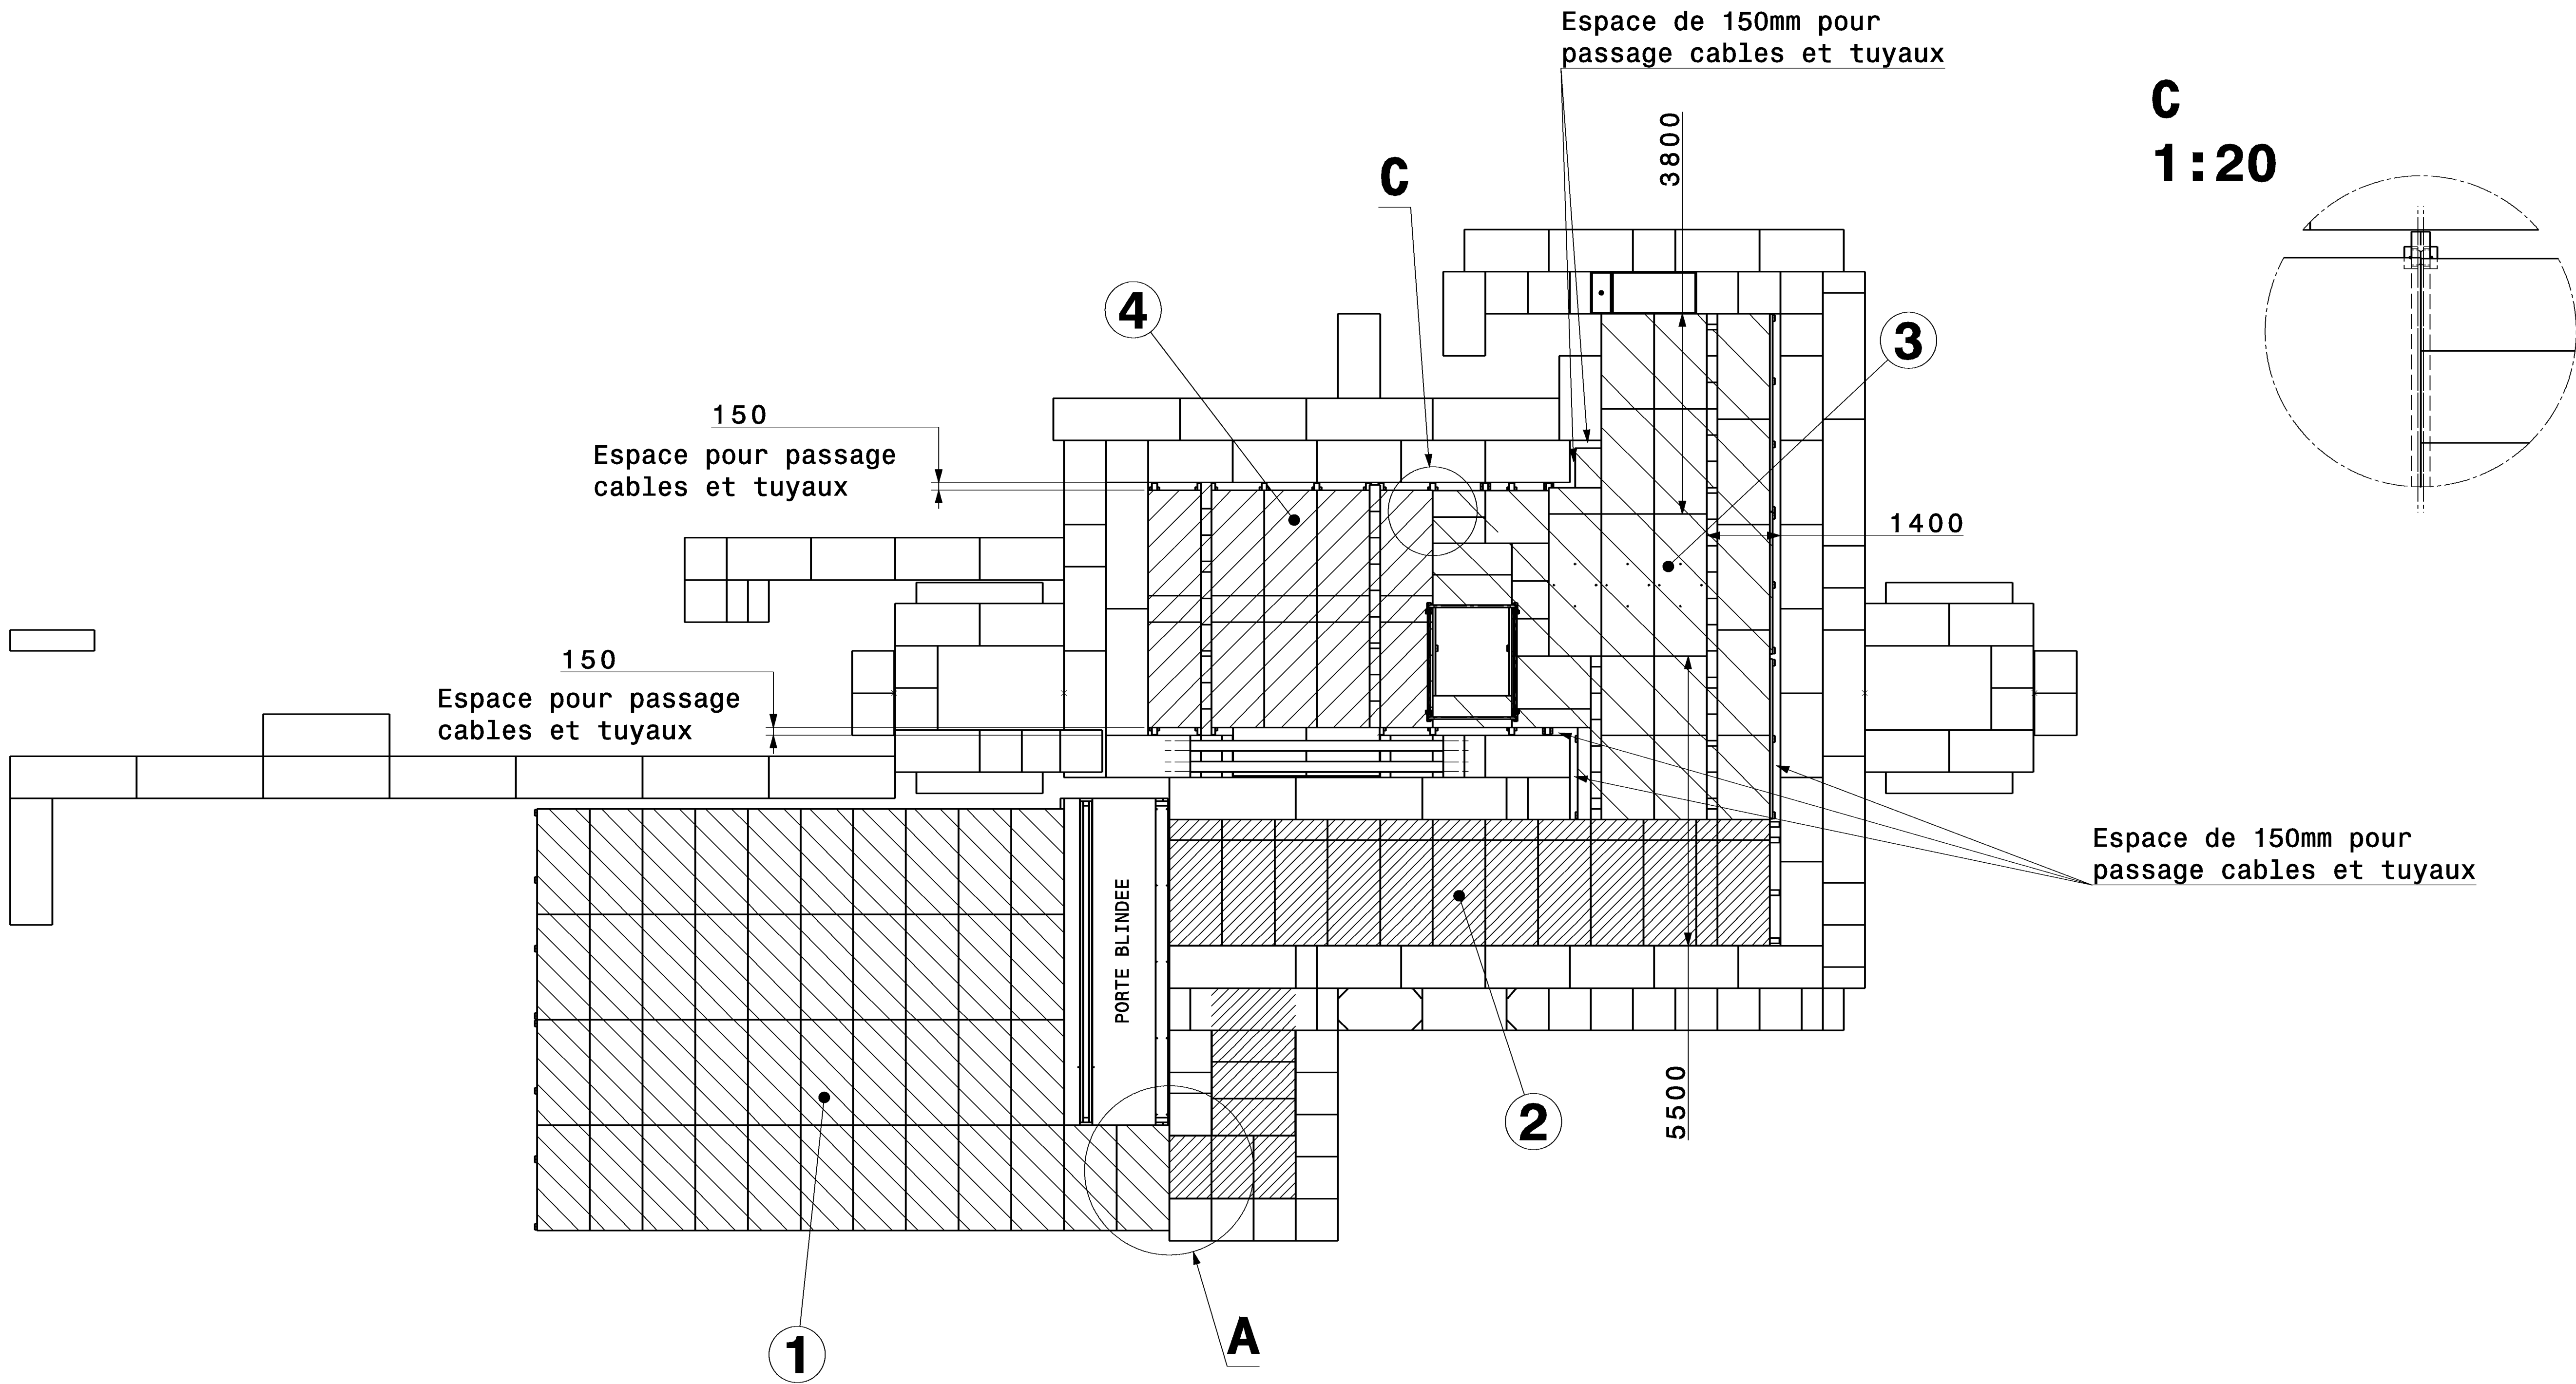

1	UPSTREAM FLOOR PLANCHER AMONT	4	SPSXF0020 st0485071			
1	DOWNSTREAM FLOOR PLANCHER AVAL	3	SPSXF0019 st0484696			
1	ANTEROOM ANTICHAMBRE	2	SPSXF0018 st04686504			
1	LOADING FLOOR PLANCHER CHARGEMENT	1	SPSXF0017 st0510007			
QUA	DESCRIPTION	POS	MAT.	OBSERVATIONS	REF. CERN	
ENS/ASS			S.ENS/S.ASS			
GIF++ Gamma Irradiation Facility				DES/DRA.	V. CLERC	
GIF - FALSE FLOOR ASSEMBLY GIF - FAUX PLANCHER ENSEMBLE				SCALE	2013-10-09	
				CONTROLLED	S. GIRON	2014-01-29
				RELEASED	A. FABICH	2014-01-29
				APPROVED	-	-
				CAD Document Number	ST0428786_05	
				REPLACES		
	RELEASED BY	FOR	DATE	SIZE IND.		
	PROJECT ENGINEER	EXECUTION	-	SPSXF0016		
				1	B	